





 




 


 
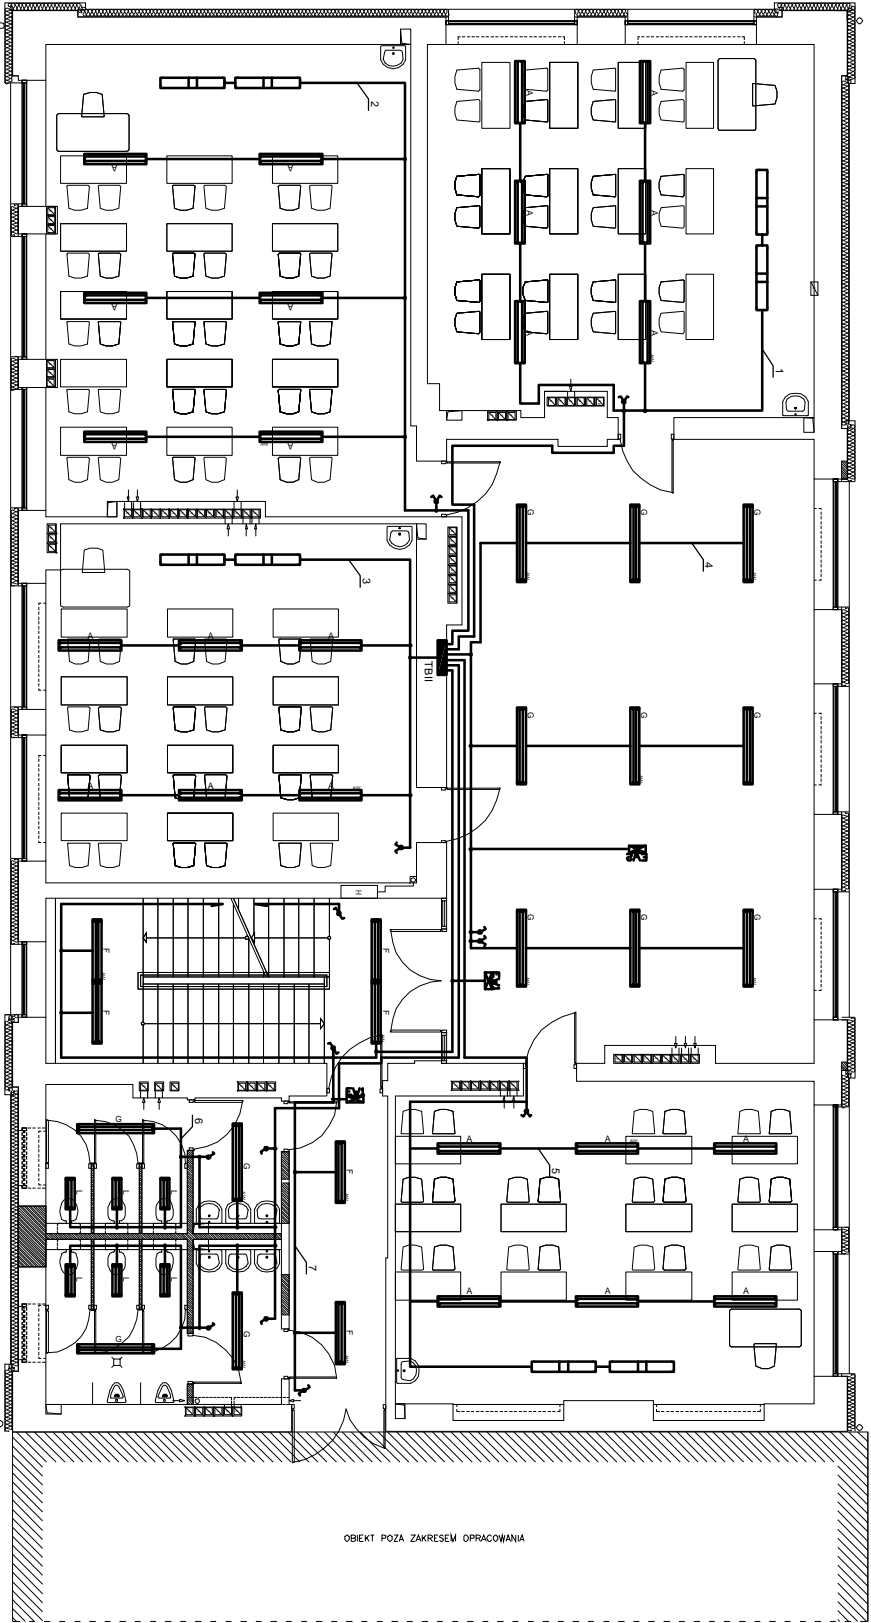


RZUT II PIĘTRA

LEGENDA OPRAW ES-SYSTEM:	
	SIENIARNA ENG 2x IP20
	SI 136-A ENG 1x IP20
	COI 136 ENG 1x IP20
	COI 236 ENG 2x IP20
	COI 236 ENG 2x IP20
	TRIO 236 OPAL ENG 2x IP44
	TRIO 236 OPAL ENG 2x IP44
P.U.H. "FM" Filip Majdak		ul. Wroblewicka 76 43-300 Bielsko-Biala		NR RYS
INWESTOR	Urząd Miejski w Żywcu	STADIUM	PROJ. WYKONAWCZY	BRANŻA
TYTUŁ OPRACOWANIA:	Remont i modernizacja budynku Gimnazjum nr 1 43-300 Żywiec ul. Dworcowa 26	PROJEKTOWAŁ	MGR INŻ. FILIP MAJDAK Nr upr. 53/788B	ELEKTR.
INSTALACJE ELEKTRYCZNE I TELETECHNICZNE		TYTUŁ RYSUNKU		SKALA
RZUT II PIĘTRA		DATA	09.2010 r.	1:100
INSTALACJA OŚWIETLENIA		NR PROJEKTU		