




27 W 16

1760

1768/1

2

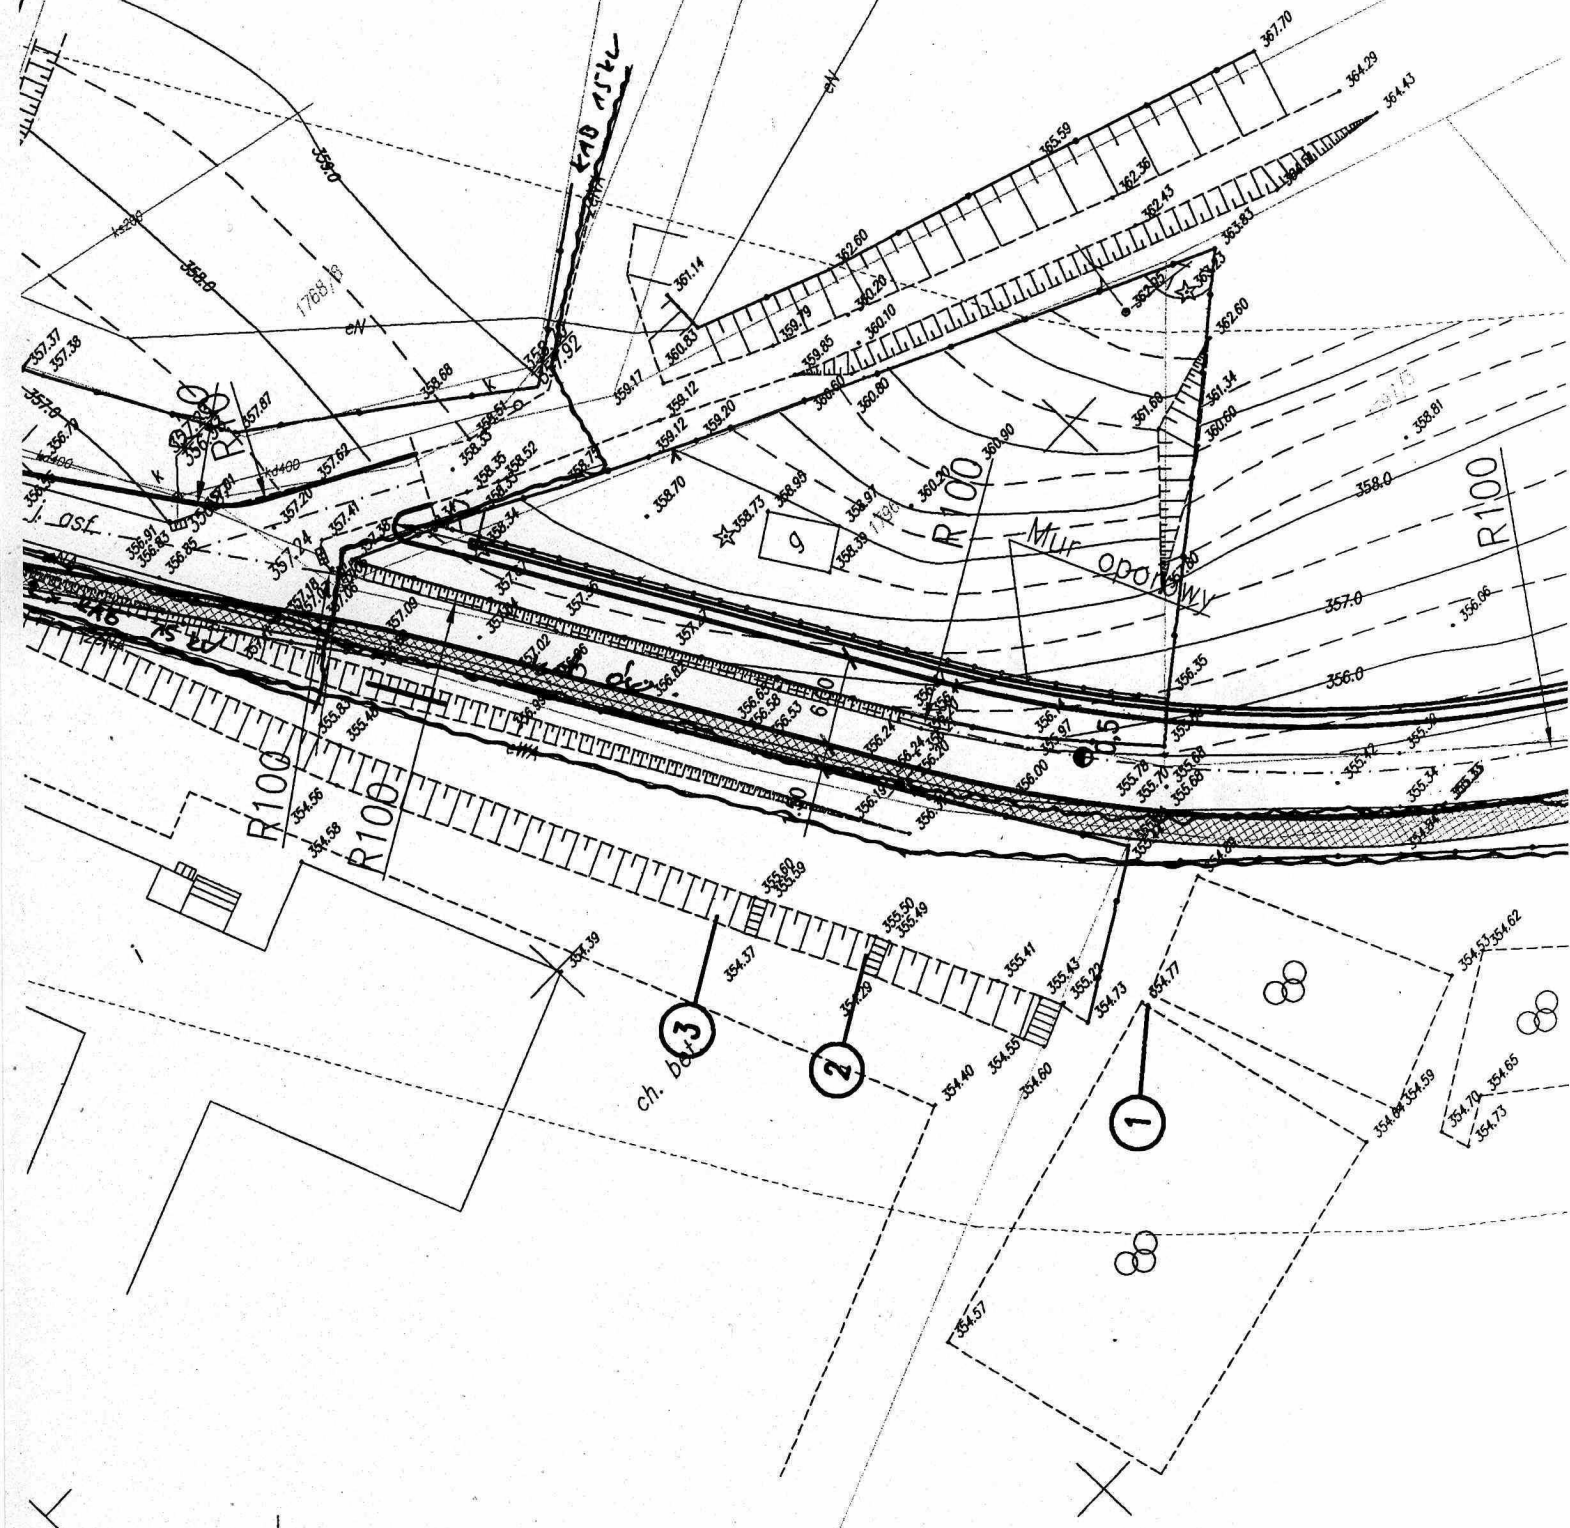




27w1d

1798/3

1799/42

12082

12090/3

12090/15

12090/16

Żywiec

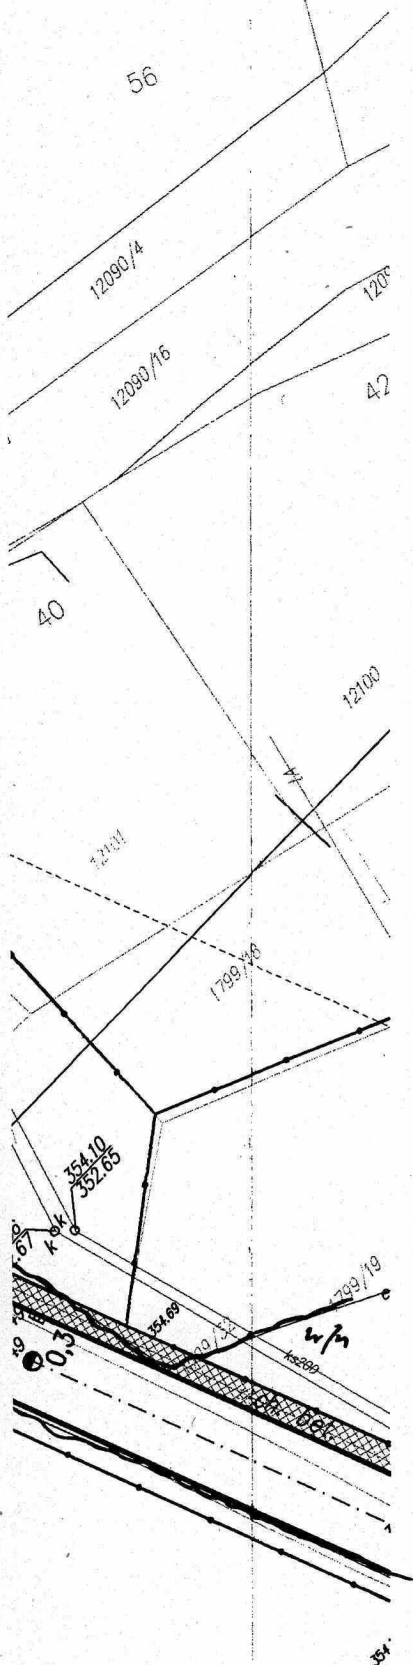


## LEGENDA:

- Projektowany krawężnik
- Projektowane obrzeże

## SIECI ISTNIEJĄCE:

- eNA sieć elektroenergetyczna
- tA sieć gazowa
- tA sieć teletechniczna
- wA sieć wodociągowa
- cA sieć ciepłota
- GRANICA działki ewidencyjnej
- 2432 NUMER działki ewidencyjnej
- 255.66 punkt wysokościowy

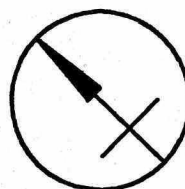

## PRACOWNIA DROGOWA

**AB-PROJEKT**

mgr inż. ANDRZEJ BZÓWKA  
41-215 SOSNOWIEC  
UL. STARZYŃSKIEGO 51  
TEL/FAX: (032) 2633933  
NIP: 631-166-41-13

UMOWA NR:

—

INWESTOR:

Urząd Miasta, Wydział Inżynierii Miejskiej,  
Ochrony Środowiska i Rozwoju Urbanistycznego  
ul. Rynek 2, 34-300 Żywiec

TYTUL OPRACOWANIA:

Remont ulicy Folwark

TYTUL RYSUNKU:

**PLAN SYTUACYJNO-WYSOKOŚCIOWY — wersja I**

PROJEKTOWAŁ:	mgr inż. ANDRZEJ BZÓWKA	NR UPR:	107/98	PODPIS:		SKALA:	1:500
OPRACOWAŁA:	mgr inż. MAGDALENA ŻMUDZKA-PIOSIK	NR UPR:		PODPIS:		DATA:	11.2005
KONSTRUOWAŁA:	mgr inż. KARINA SZEJA	NR UPR:		PODPIS:		BRANŻA:	DROGOWA
SPRAWDZIŁ:	mgr inż. RAFAŁ WÓJCIK	NR UPR:	79/02	PODPIS:		rys. nr:	2